




CHRIS HAWLEY ARCHITECTS
 2334 SO. UNIVERSITY DR., SUITE 3, FARGO, ND 58103
 701.478.4600
 www.chrisshawleyarchitects.com
 © P E I G H T 2014

I HEREBY CERTIFY THAT THIS PLAN, SPECIFICATION, OR REPORT WAS PREPARED BY ME OR UNDER MY DIRECT SUPERVISION AND THAT I AM A DULY REGISTERED ARCHITECT UNDER THE LAWS OF THE STATE OF NORTH DAKOTA

SIGNATURE: _____
 DATE: 6-28-18, REG. NO. 1917

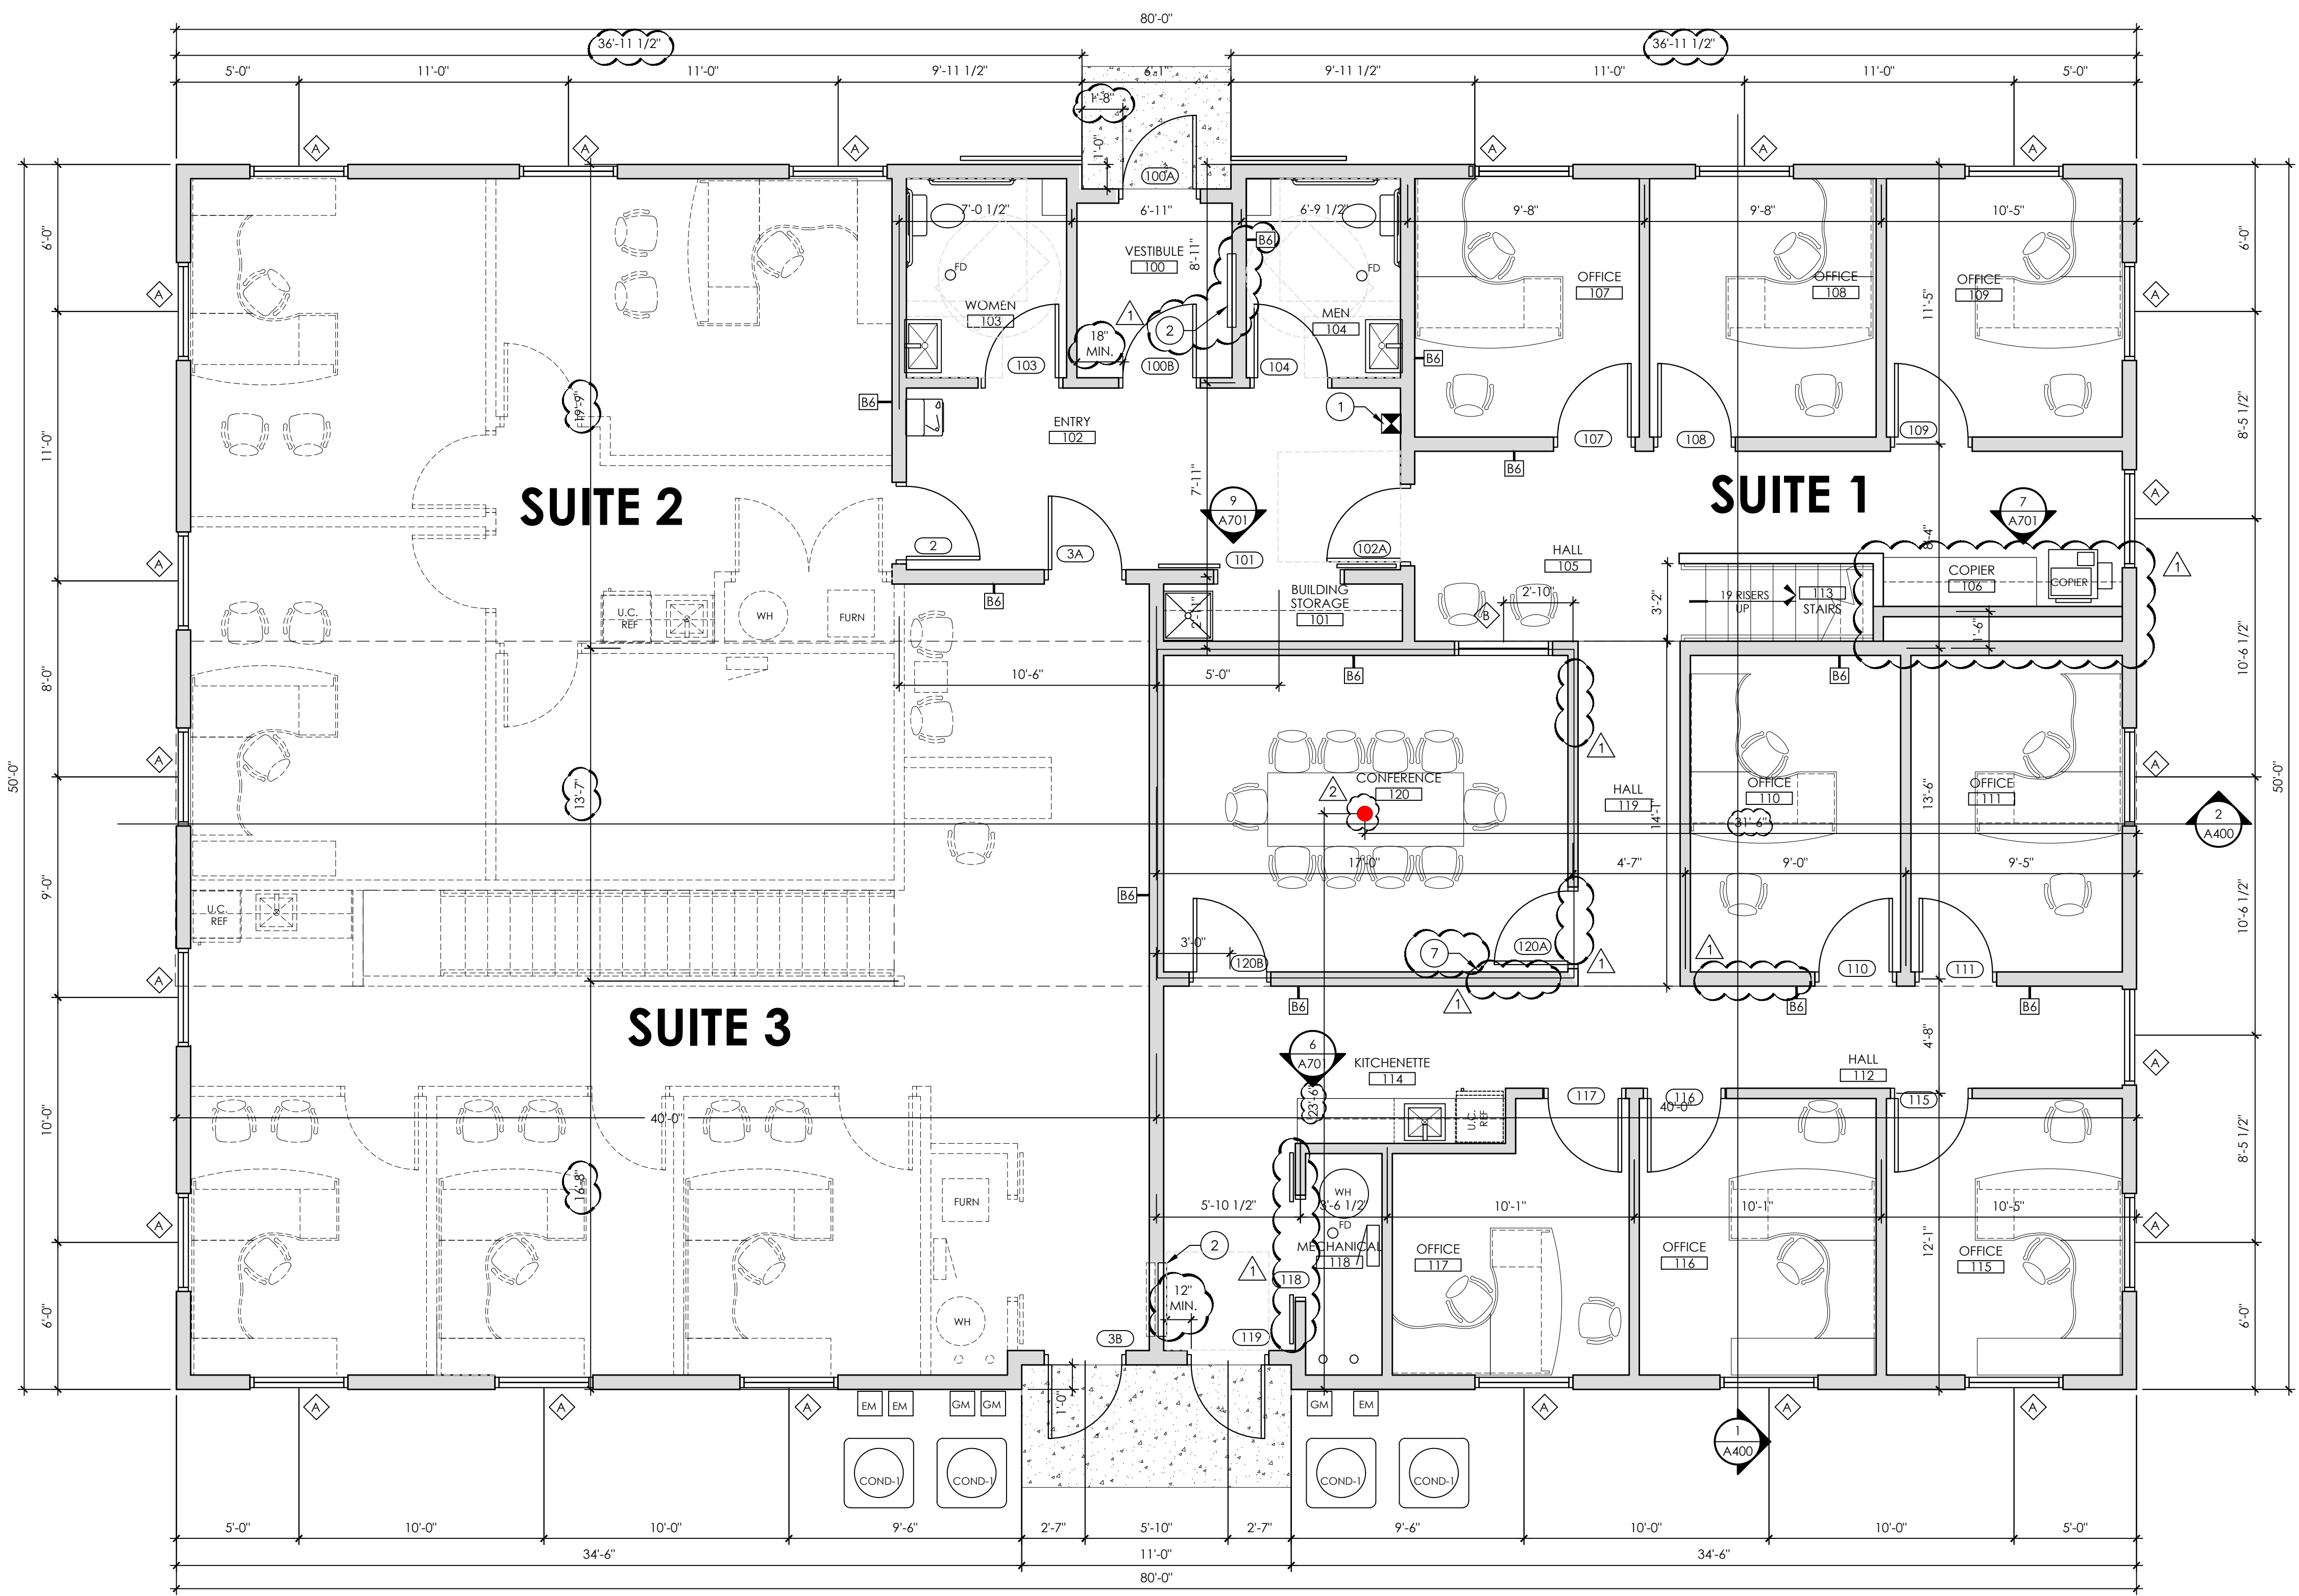

No.	Description	Date
1	Construction Set	7-14-18
2	Electric floor box	10-8-18

FLOOR PLAN KEY NOTES

- 1 FIRE EXTINGUISHER
- 2 THERMOSTAT CONTROLLED ELECTRIC WALL UNIT REHEATER
- 3 ELECTRIC DRINKING FOUNTAIN
- 4 MOP SINK W/ MOP HOLDER AND SHELF. 4x4' FRP BOARD EACH SIDE WALL.
- 5 OFFICE FURNITURE BY OWNER
- 6 4" CONCRETE PATIO W/ #4 @ 24" O.C. OVER 6" SAND BASE. CONTROL JOINTS 48" O.C. E.W. MIN.
- 7 MAX LOAD OCCUPANCY SIGNAGE

1
A200
MAIN LEVEL FLOOR PLAN
 SCALE: 1/4" = 1'-0" (22x34 sheet)
 1/8" = 1'-0" (11x17 sheet)



"GRANARY #1" OFFICE BUILDING
 ROCKING HORSE FARM CIRCLE
 FARGO, NORTH DAKOTA

DATE: 6.28.2018
 PROJECT: 1827

PHASE:
 CONSTRUCTION
 DOCUMENTS

A200
 MAIN LEVEL
 FLOOR PLAN